



0. ΚΑΤΟΨΗ ΙΣΟΓΕΙΟΥ
1:100

REVISIONS

RevID	ChID	Change Name	Date



Leventis & Leventis Architects
 16, Emmanouil Roidhis street,
 Limassol, Cyprus
 P.C 3031
 T: +357 25 362 846
 F: +357 25 373 288
 info@leventisgroup.com
 http://www.leventisgroup.com

ΕΡΓΟ/PROJECT
AVRA RESIDENCES
 ΕΡΓ. ΕΤΑΙΡΕΙΑ ΧΡ. ΙΟΥΔΑΝΟΥ & ΥΙΟΙ ΛΤΔ
 ΑΓΙΟΣ ΑΘΑΝΑΣΙΟΣ

Υπογραφή Αρχιτέκτονα/Architect's Signature

 ΕΤΕΚ Α / 69223

Υπογραφές/Signatures

 Checked by G.L.
 Drawing by A.T.

Drawing Status
MARKETING PLANS
 Drawing Name
ΚΑΤΟΨΗ ΙΣΟΓΕΙΟΥ

Submission/Approval Date		00/00/0000
BUILDING PERMIT		
ΚΛΙΜΑΚΑ	1:100	ΣΧΕΔΙΟ - M - 001
ΗΜΕΡΟΜΗΝΙΑ	12/04/2023	
ΑΡ. ΜΕΛΕΤΗΣ	2022-108	

© 2022 Leventis & Leventis Architects
 All Rights Reserved
 All materials embodied herein constitute an original work by the Architect.
 The Architect owns all copyrights herein. The viewer may not reproduce, display or distribute this work or prepare derivative work based on this work without the express written consent of the copyright owner.

REVISIONS			
RevID	ChID	Change Name	Date



Leventis & Leventis Architects
 16, Emmanouil Roidhis street,
 Limassol, Cyprus
 P.C 3031
 T: +357 25 362 846
 F: +357 25 373 288
 info@leventisgroup.com
 http://www.leventisgroup.com

ΕΡΓΟ/PROJECT
AVRA RESIDENCES
 ΕΡΓ. ΕΤΑΙΡΕΙΑ ΧΡ. ΙΟΥΔΑΝΟΥ & ΥΙΟΙ ΛΤΔ
 ΑΓΙΟΣ ΑΘΑΝΑΣΙΟΣ

Υπογραφή Αρχιτέκτονα/Architect's Signature

ΕΤΕΚ Α / 69223

Υπογραφές/Signatures

Checked by G.L.
 Drawing by A.T.


Drawing Status
MARKETING PLANS

Drawing Name
ΚΑΤΟΨΗ 1ου ΟΡΟΦΟΥ

Submission/Approval Date
 BUILDING PERMIT 00/00/0000

ΚΛΙΜΑΚΑ	1:100	ΣΧΕΔΙΟ - M - 002
ΗΜΕΡΟΜΗΝΙΑ	12/04/2023	
ΑΡ. ΜΕΛΕΤΗΣ	2022-108	

2022 Leventis & Leventis Architects
 © All Rights Reserved
 All materials embodied herein constitute an original work by the Architect.
 The Architect owns all copyrights herein. The viewer may not reproduce, display or distribute this work or prepare derivative work based on this work without the express written consent of the copyright owner.

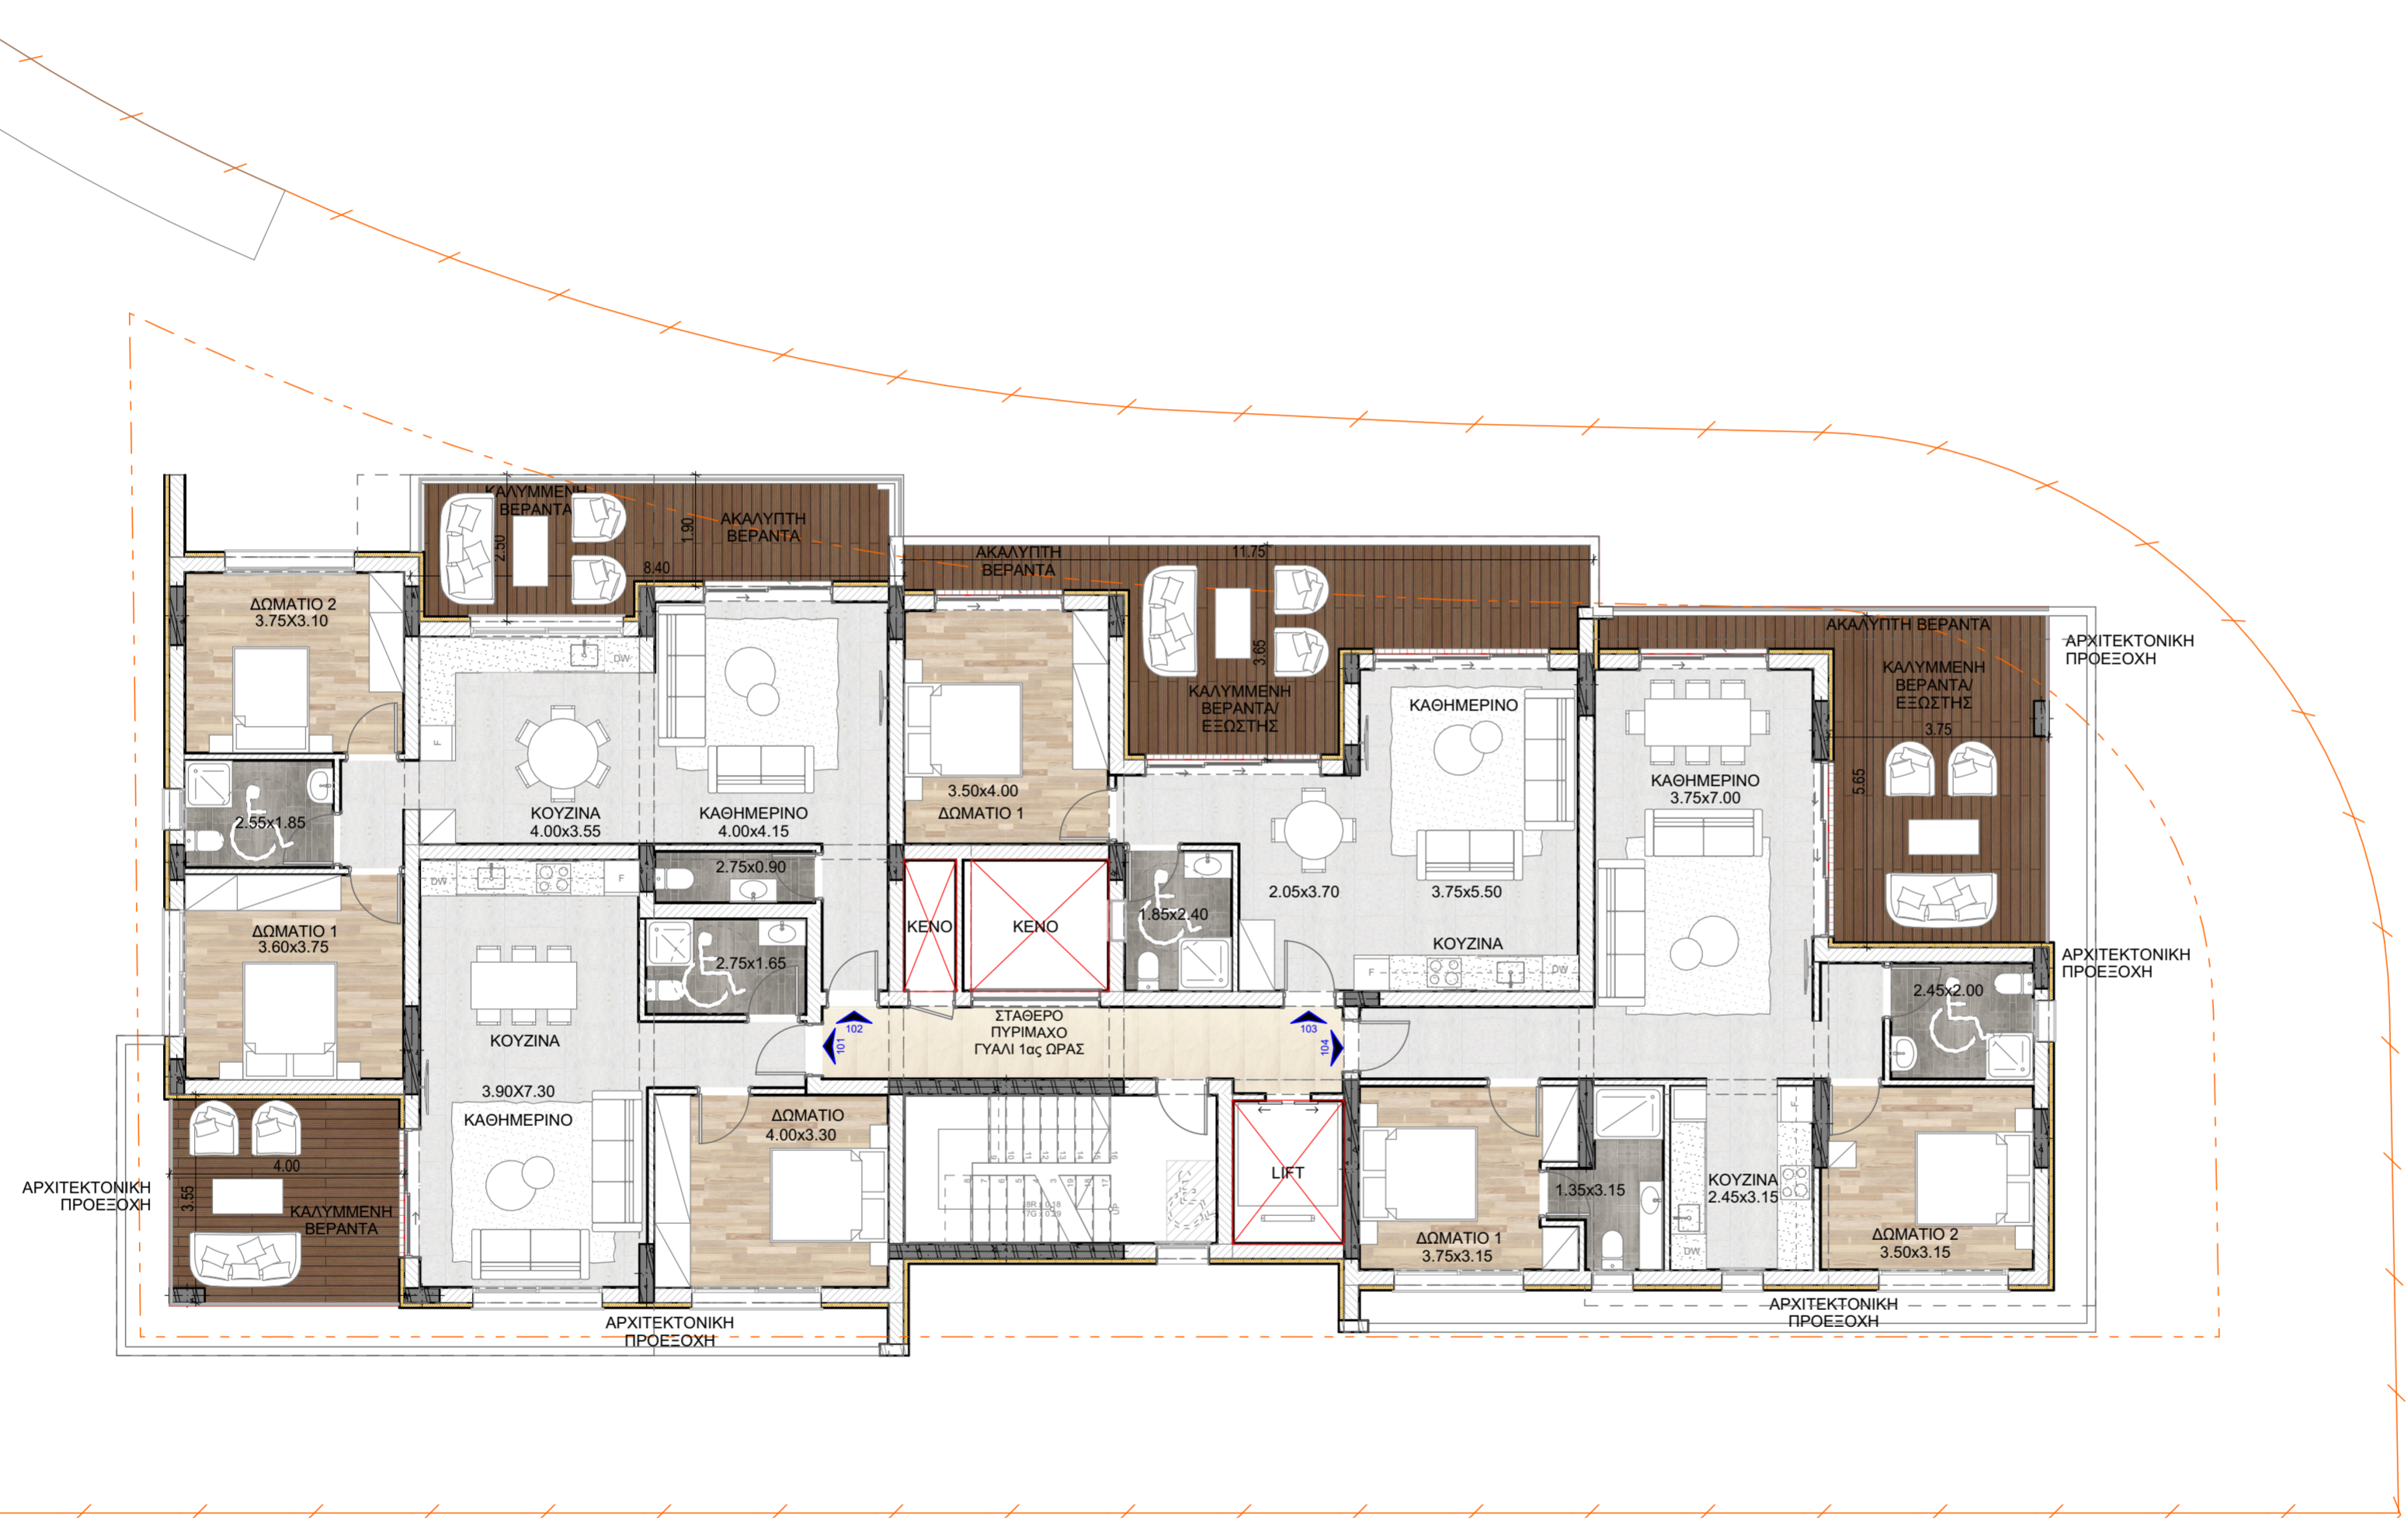

1. ΚΑΤΟΨΗ 1ου ΟΡΟΦΟΥ
 1:100

REVISIONS

RevID	ChID	Change Name	Date



Leventis & Leventis Architects
 16, Emmanouil Roidhis street,
 Limassol, Cyprus
 P.C 3031
 T: +357 25 362 846
 F: +357 25 373 288
 info@leventisgroup.com
 http://www.leventisgroup.com

ΕΡΓΟ/PROJECT
AVRA RESIDENCES
 ΕΡΓ. ΕΤΑΙΡΕΙΑ ΧΡ. ΙΟΥΔΑΝΟΥ & ΥΙΟΙ ΛΤΔ
 ΑΓΙΟΣ ΑΘΑΝΑΣΙΟΣ

Υπογραφή Αρχιτέκτονα/Architect's Signature

ΕΤΕΚ Α / 69223

Υπογραφές/Signatures

Checked by G.L.
 Drawing by A.T.


Drawing Status
MARKETING PLANS

Drawing Name
ΚΑΤΟΨΗ 2ου ΟΡΟΦΟΥ

Submission/Approval Date
 BUILDING PERMIT 00/00/0000

ΚΛΙΜΑΚΑ	1:100	ΣΧΕΔΙΟ - M - 003
ΗΜΕΡΟΜΗΝΙΑ	12/04/2023	
ΑΡ. ΜΕΛΕΤΗΣ	2022-108	

2022 Leventis & Leventis Architects
 © All Rights Reserved
 All materials embodied herein constitute an original work by the Architect.
 The Architect owns all copyrights herein. The viewer may not reproduce, display or distribute this work or prepare derivative work based on this work without the express written consent of the copyright owner.

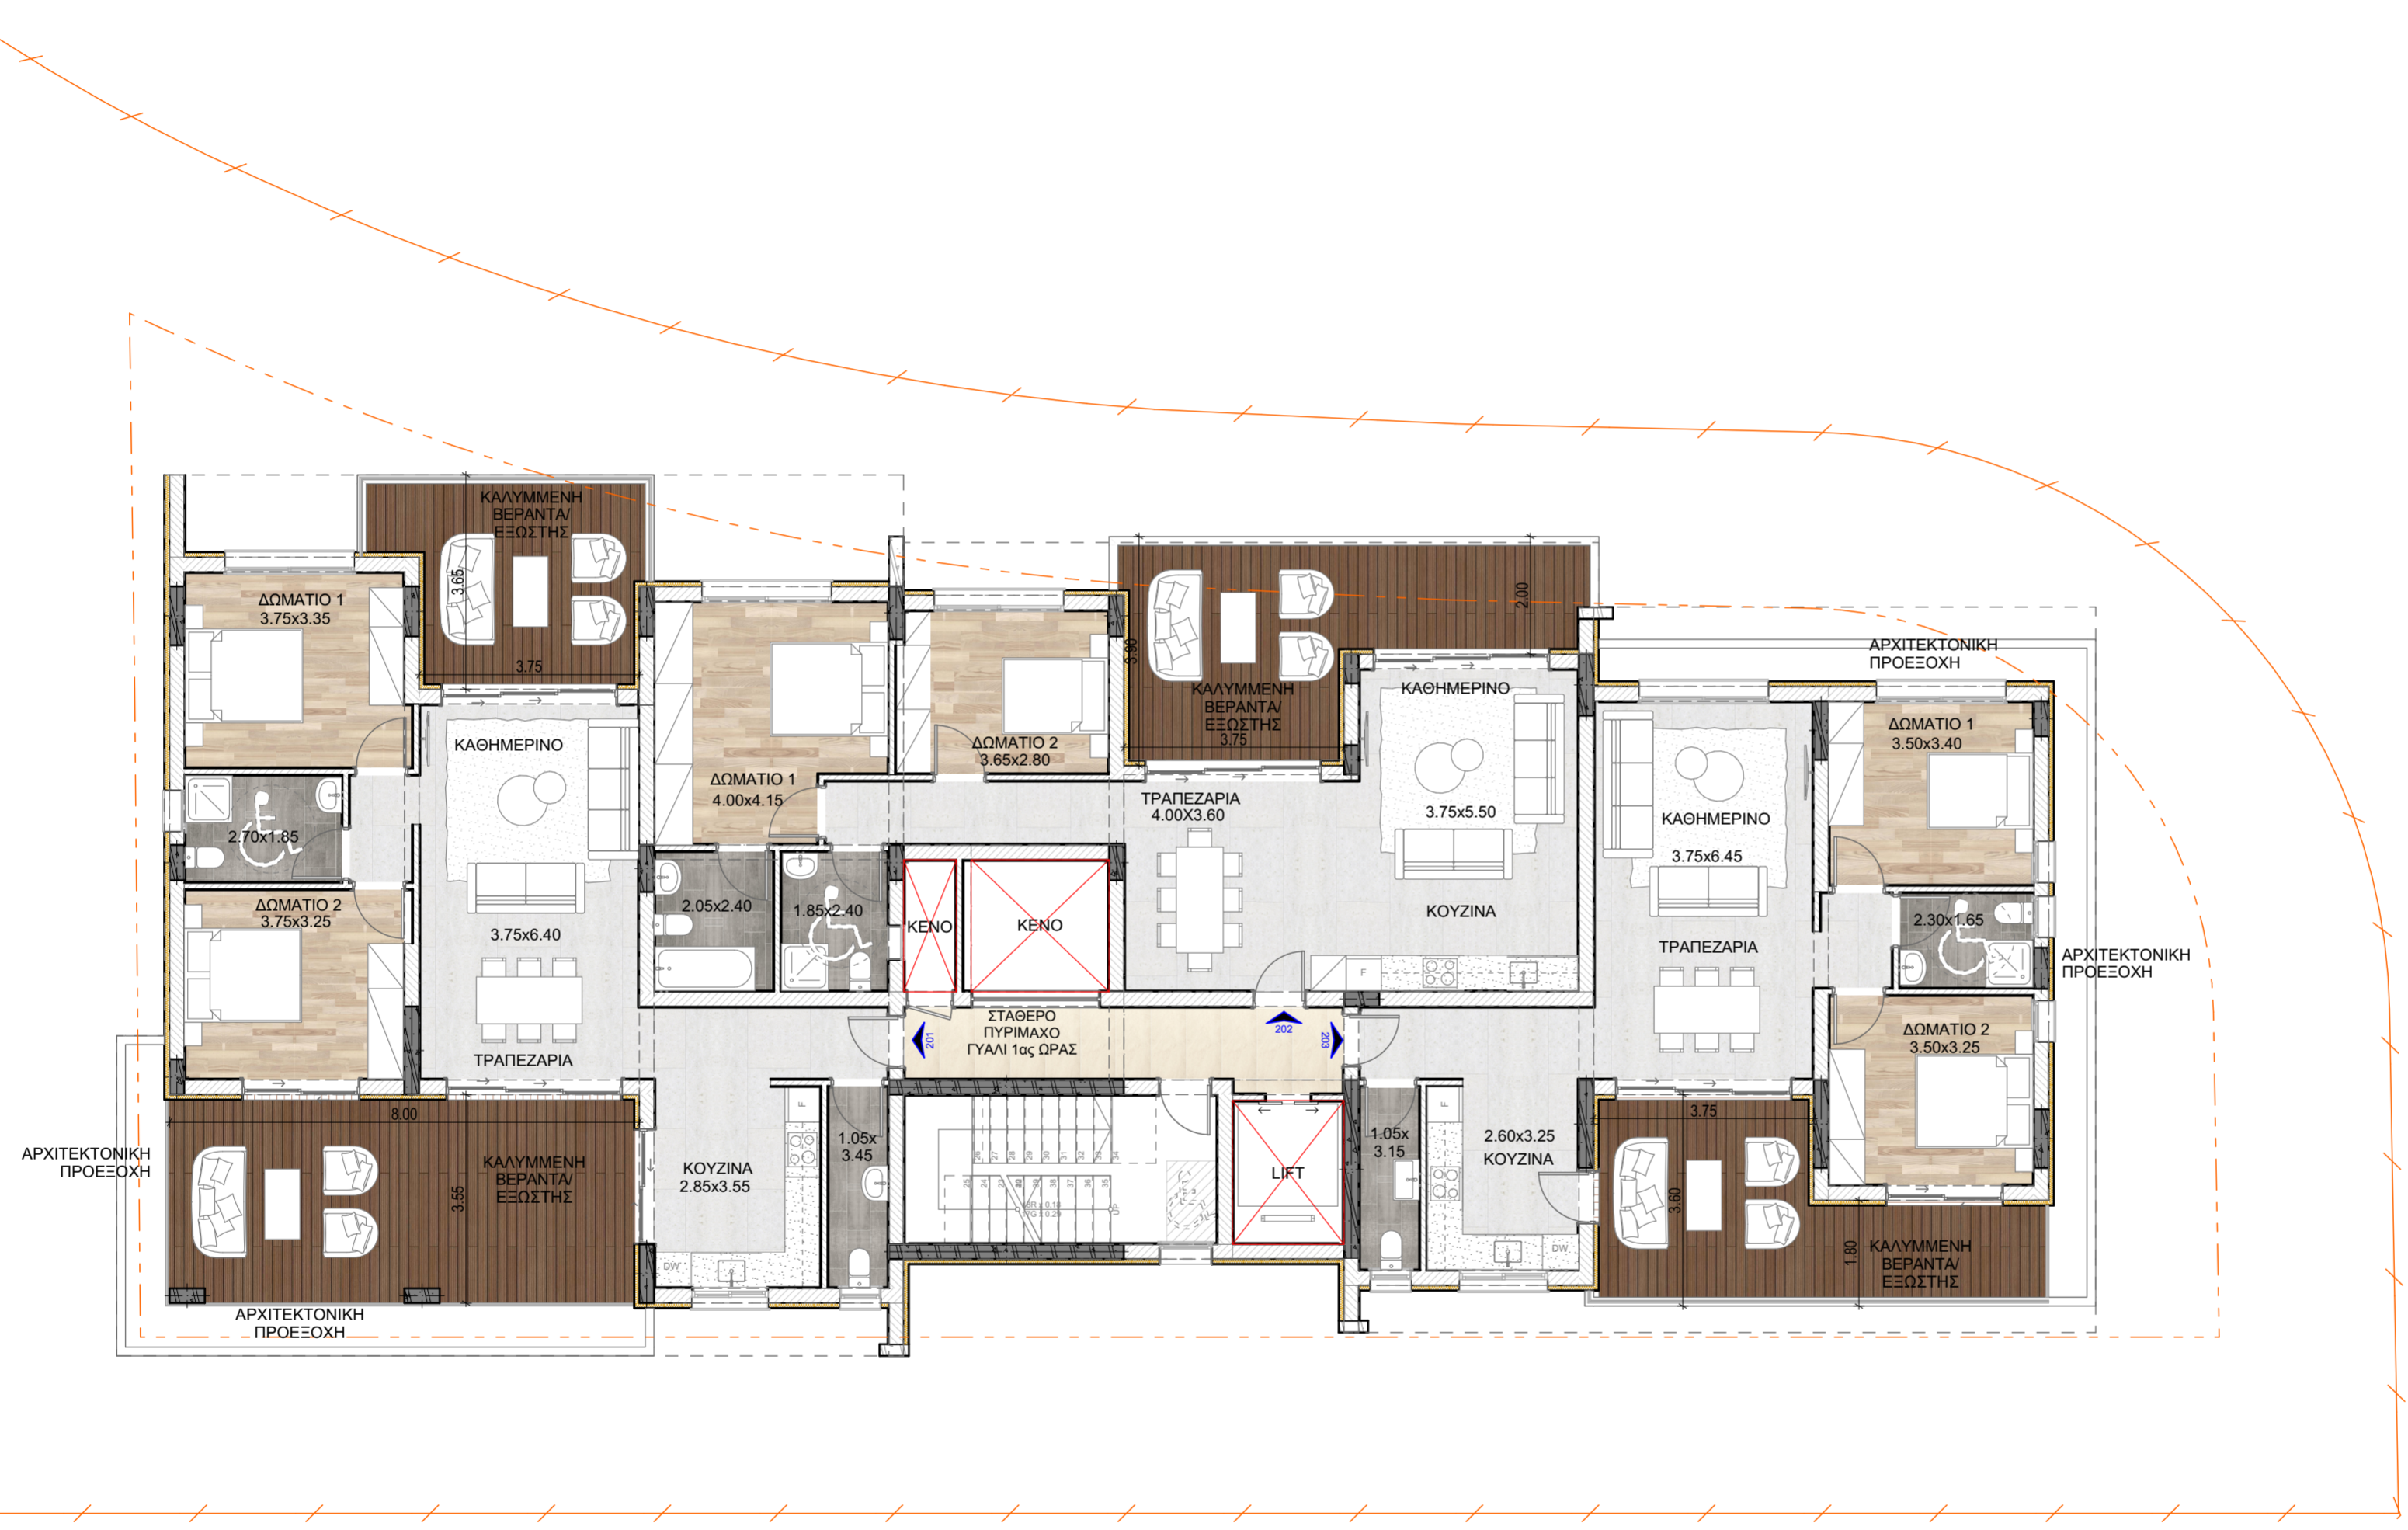

2. ΚΑΤΟΨΗ 2ου ΟΡΟΦΟΥ
 1:100

REVISIONS			
RevID	ChID	Change Name	Date



Leventis & Leventis Architects
 16, Emmanouil Roidhis street,
 Limassol, Cyprus
 P.C 3031
 T: +357 25 362 846
 F: +357 25 373 288
 info@leventisgroup.com
 http://www.leventisgroup.com

ΕΡΓΟ/PROJECT
AVRA RESIDENCES
 ΕΡΓ. ΕΤΑΙΡΕΙΑ ΧΡ. ΙΟΥΔΑΝΟΥ & ΥΙΟΙ ΛΤΔ
 ΑΓΙΟΣ ΑΘΑΝΑΣΙΟΣ

Υπογραφή Αρχιτέκτονα/Architect's Signature

ΕΤΕΚ Α / 69223

Υπογραφές/Signatures

Checked by G.L.
 Drawing by A.T.


Drawing Status
MARKETING PLANS

Drawing Name
ΚΑΤΟΨΗ 3ου ΟΡΟΦΟΥ

Submission/Approval Date
 BUILDING PERMIT 00/00/0000

ΚΛΙΜΑΚΑ	1:100	ΣΧΕΔΙΟ - M - 004
ΗΜΕΡΟΜΗΝΙΑ	12/04/2023	
ΑΡ. ΜΕΛΕΤΗΣ	2022-108	

2022 Leventis & Leventis Architects
 © All Rights Reserved
 All materials embodied herein constitute an original work by the Architect.
 The Architect owns all copyrights herein. The viewer may not reproduce, display or distribute this work or prepare derivative work based on this work without the express written consent of the copyright owner.

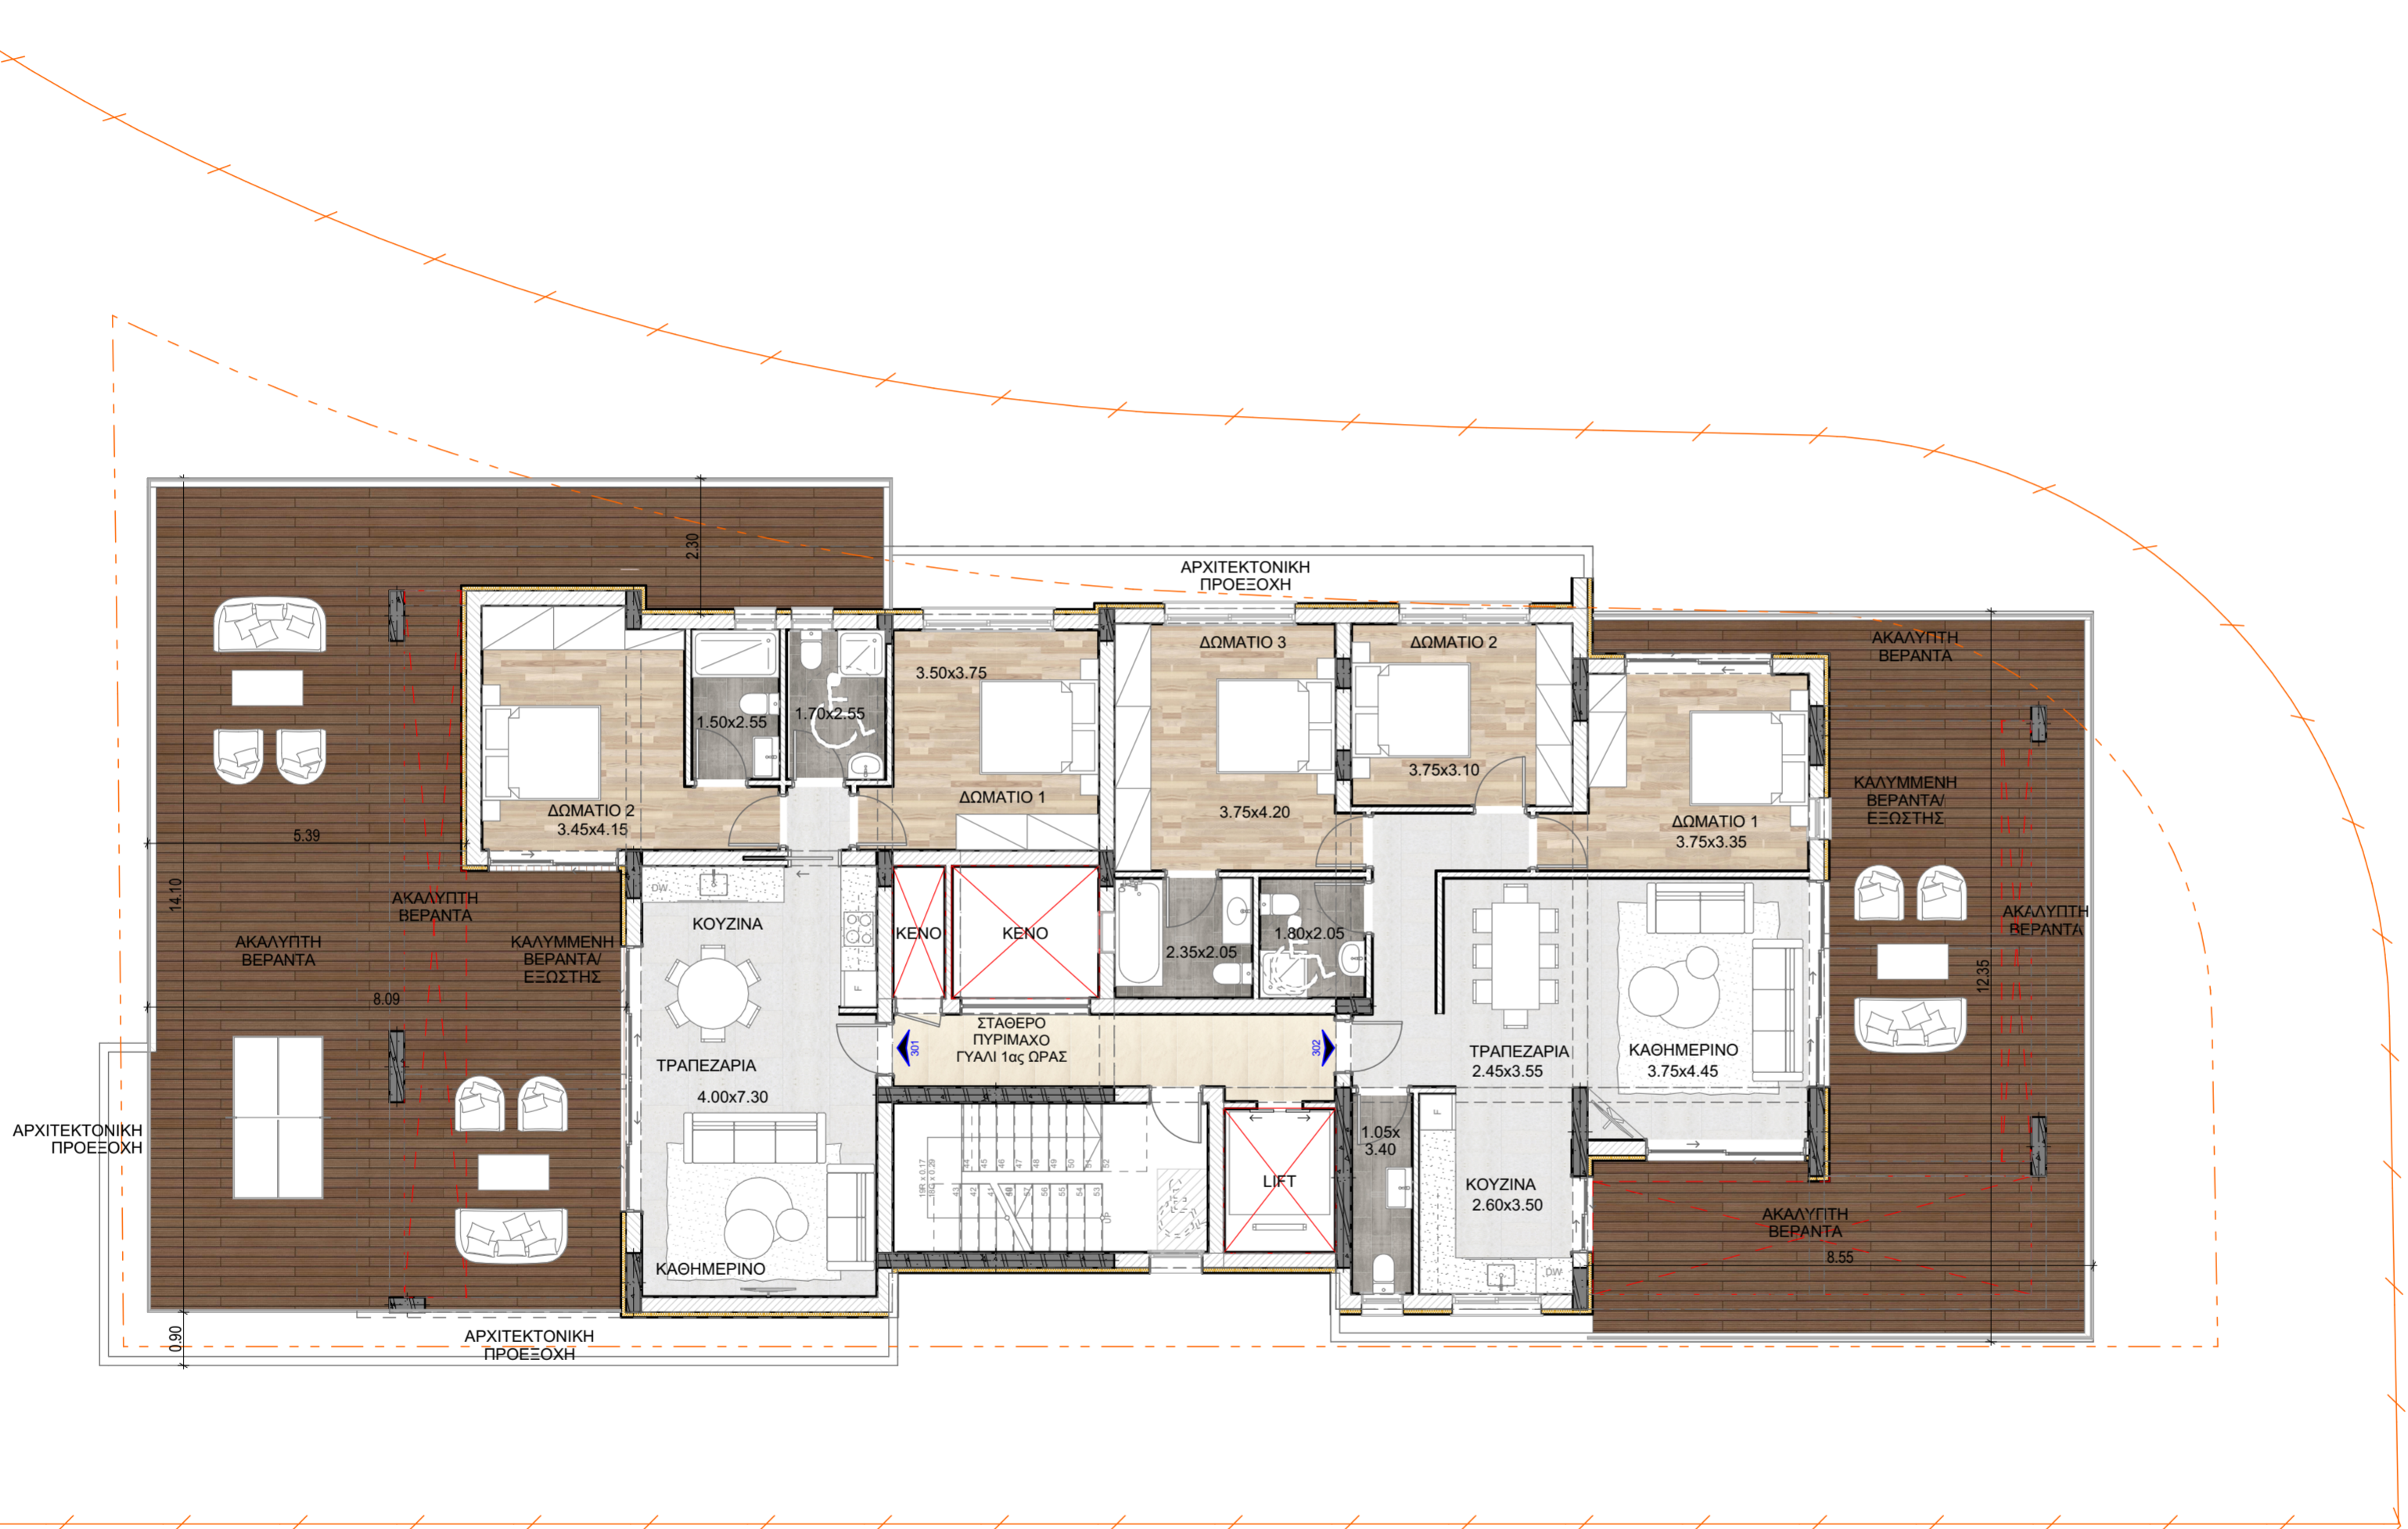

3. ΚΑΤΟΨΗ 3ου ΟΡΟΦΟΥ
 1:100